
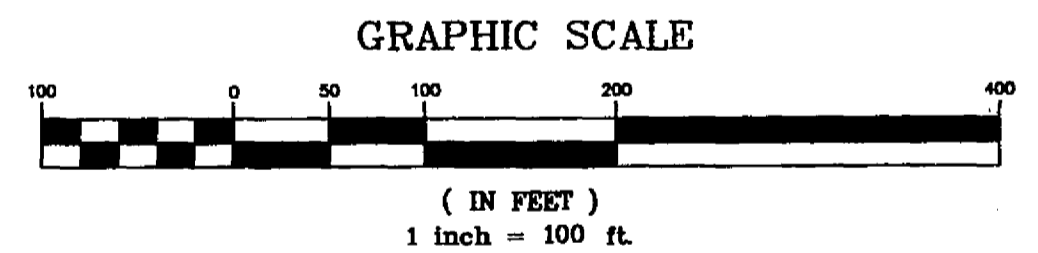


SECTION 32

MATCH TO SHEET 2

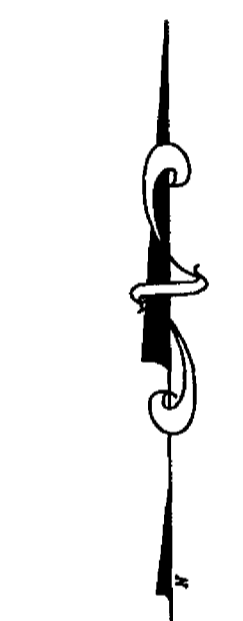

- LEGEND**
- EXISTING DITCH
 - - - RIGHT-OF-WAY
 - - - EASEMENT LINE

NO.	DATE	REVISION	BY


Winter-Mountain Engineering Ltd.
 77 HARTCUP ROAD, P.O. BOX 978, AVON, CO 81602 PHE 97048-9872
 809 CONTINENTAL DRIVE, SUITE 107, LITTLETON, CO 80127 PHE 300146-2330

CLIENT: WINTERGREEN FISH
 This document was prepared for the exclusive use of the Client. It is not to be used for any other purpose without the written consent of Winter-Mountain Engineering Ltd. The use of this document for any other purpose is strictly prohibited. The information contained herein is for informational purposes only and does not constitute an offer of insurance or any other financial product. The information is provided for your information only and is not intended to be used as a basis for any investment decision. Use of this information is not guaranteed.

IRRIGATION DITCH LOCATIONS
 CERISE RANCH
 EAGLE AND GARFIELD COUNTIES, COLORADO

DESIGNED BY:	SPF
DRAWN BY:	DDF
CHECKED BY:	DDF
DATE ISSUED:	6-11-03
PROJECT NO.:	01-0025S
SHEET NO.:	1 OF 2

J:\projects\10025\irrigation\B-RINAL.dwg, 01/31/2006 08:22:16 AM

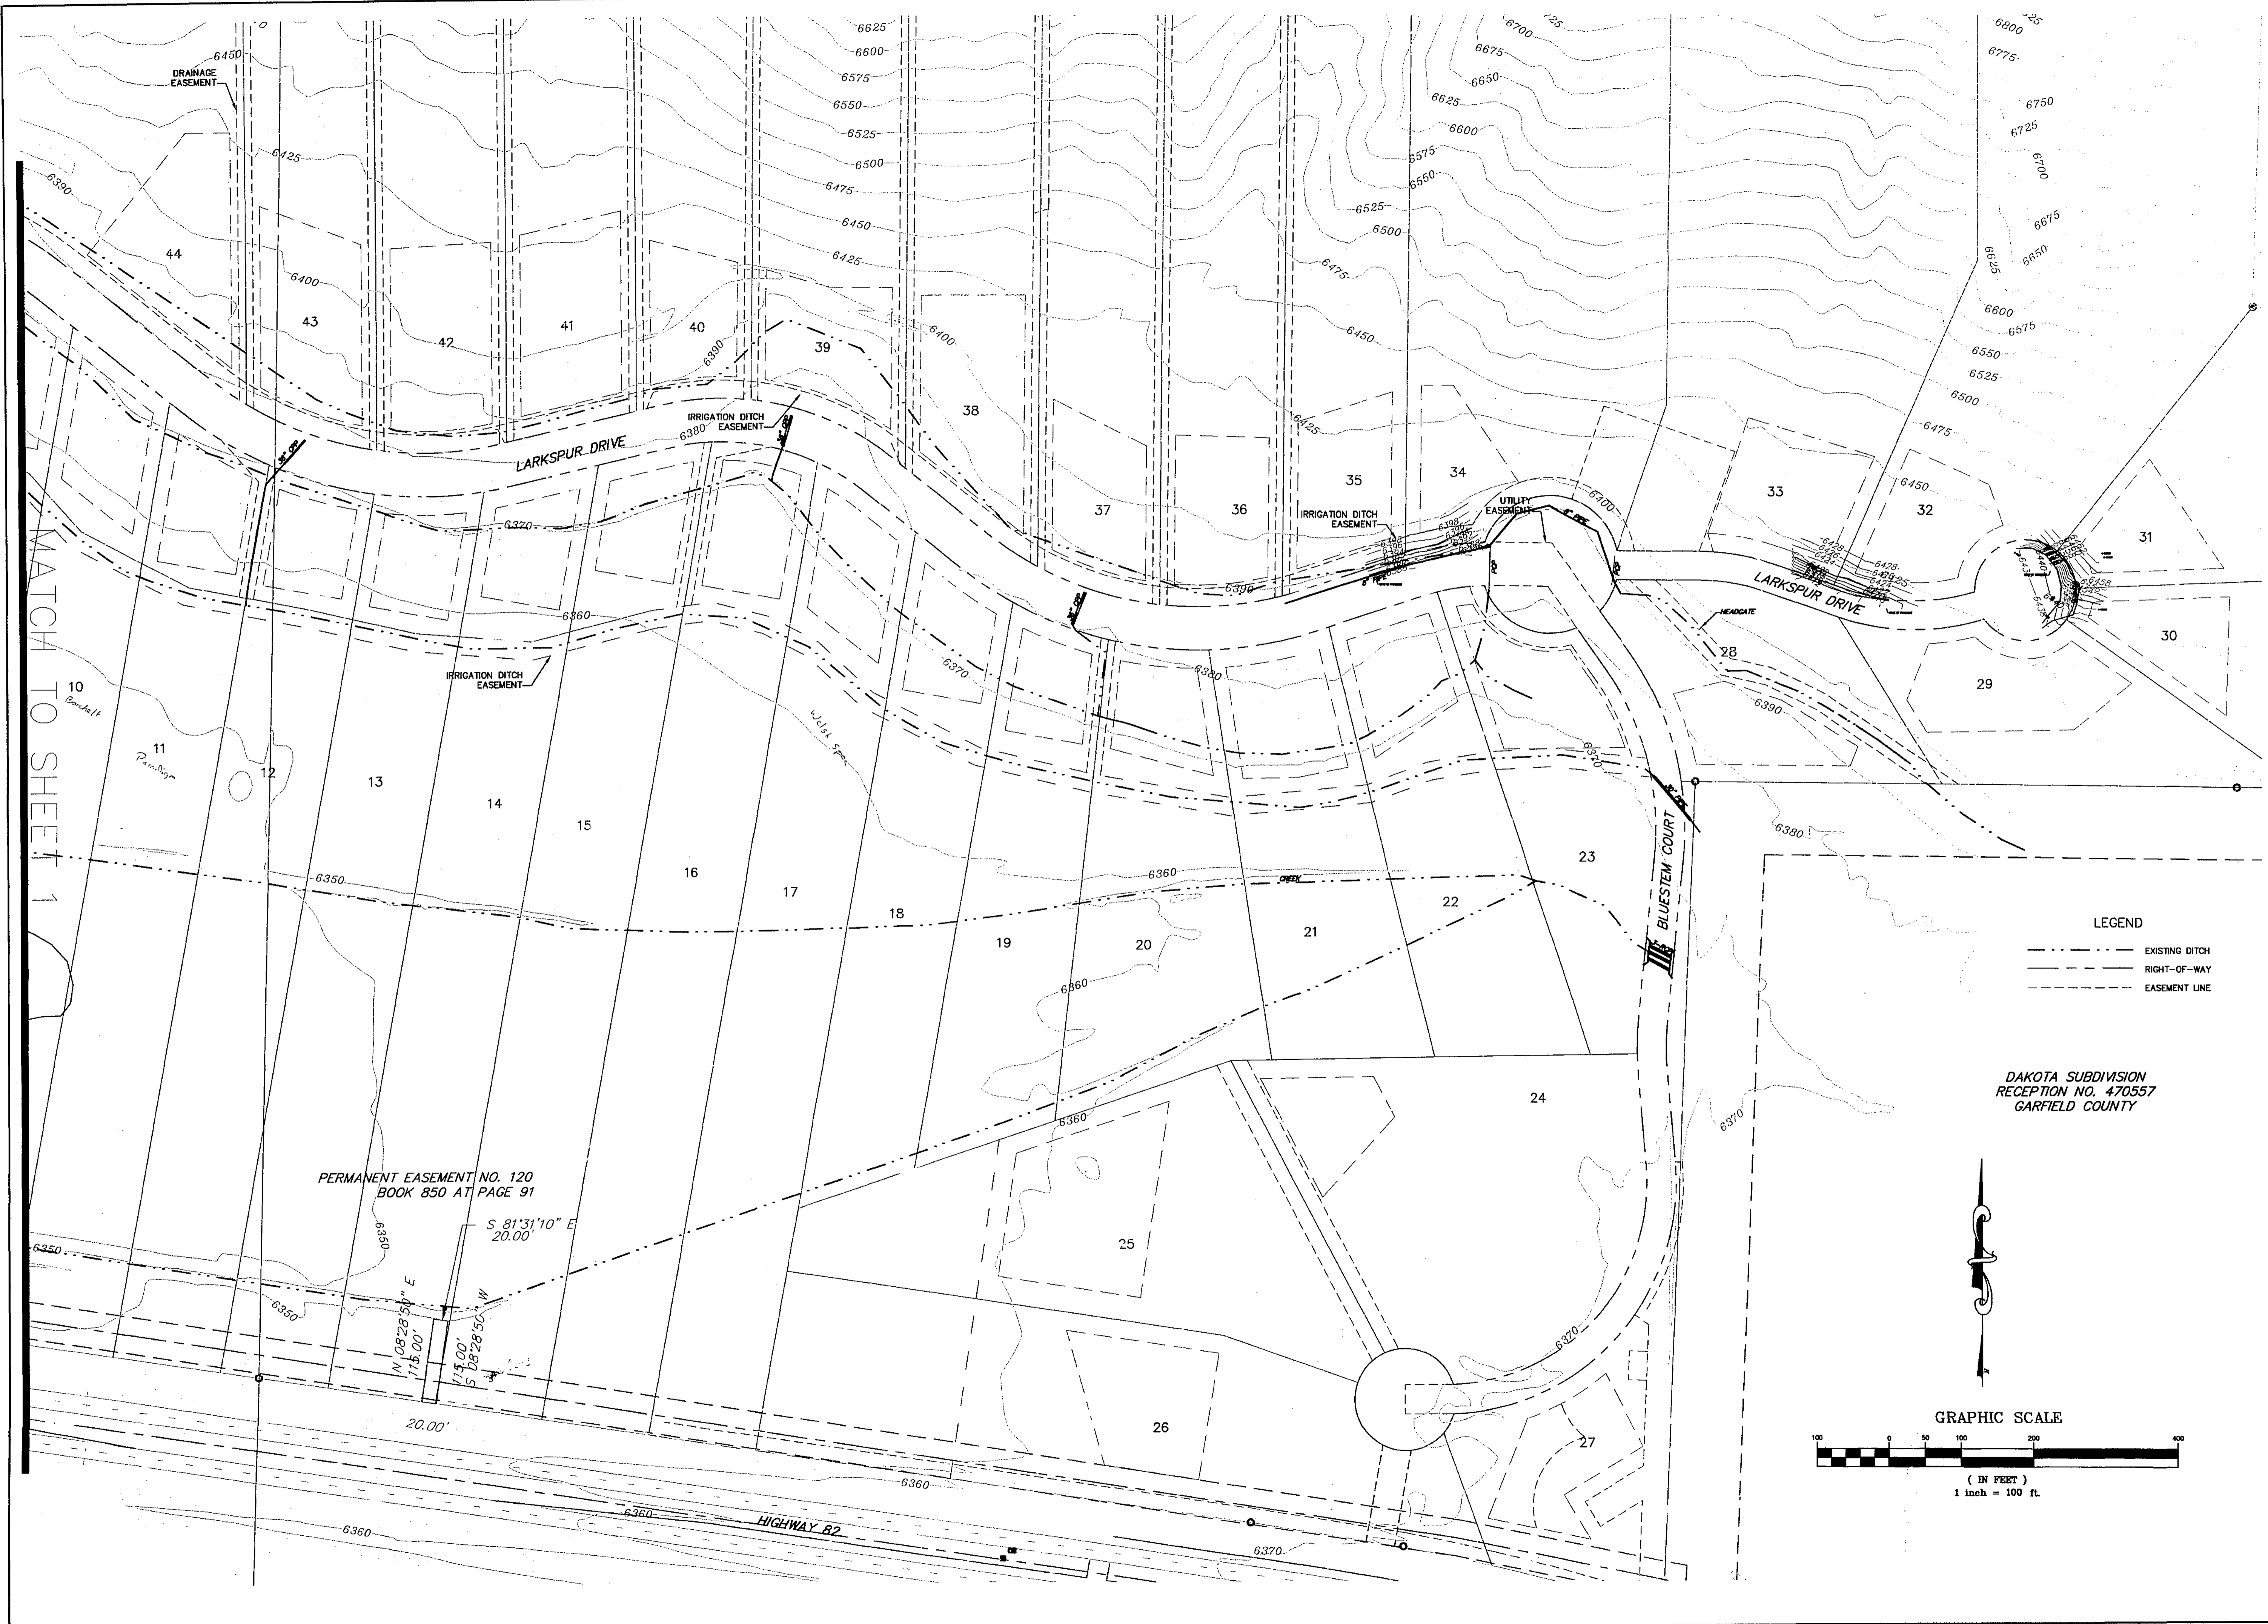

MATCH TO SHEET 1

NO.	DATE	REVISION	BY

Inter-Mountain Engineering Ltd.
 1000 10th Street, Suite 100, Steamboat, CO 80467
 970.866.4477
 894 CONVENTUAL DRIVE, SUITE 107, LITTLETON, CO 80127
 303.944.2229

CLIENT: WINTERGREEN HOMES

This document was prepared for the exclusive use of the client. It is not to be used for any other purpose without the written consent of the engineer. The engineer is not responsible for any errors or omissions in this document. The client is responsible for the accuracy of the information provided. The engineer's liability is limited to the work performed and no other liability is assumed.

IRRIGATION DITCH LOCATIONS
 CERISE RANCH
 EAGLE AND GARFIELD COUNTIES, COLORADO

DESIGNED BY:	
DRAWN BY:	SPF
CHECKED BY:	DDF
DATE ISSUED:	6-11-03
PROJECT NO.:	01-0025S
SHEET NO.:	2 OF 2